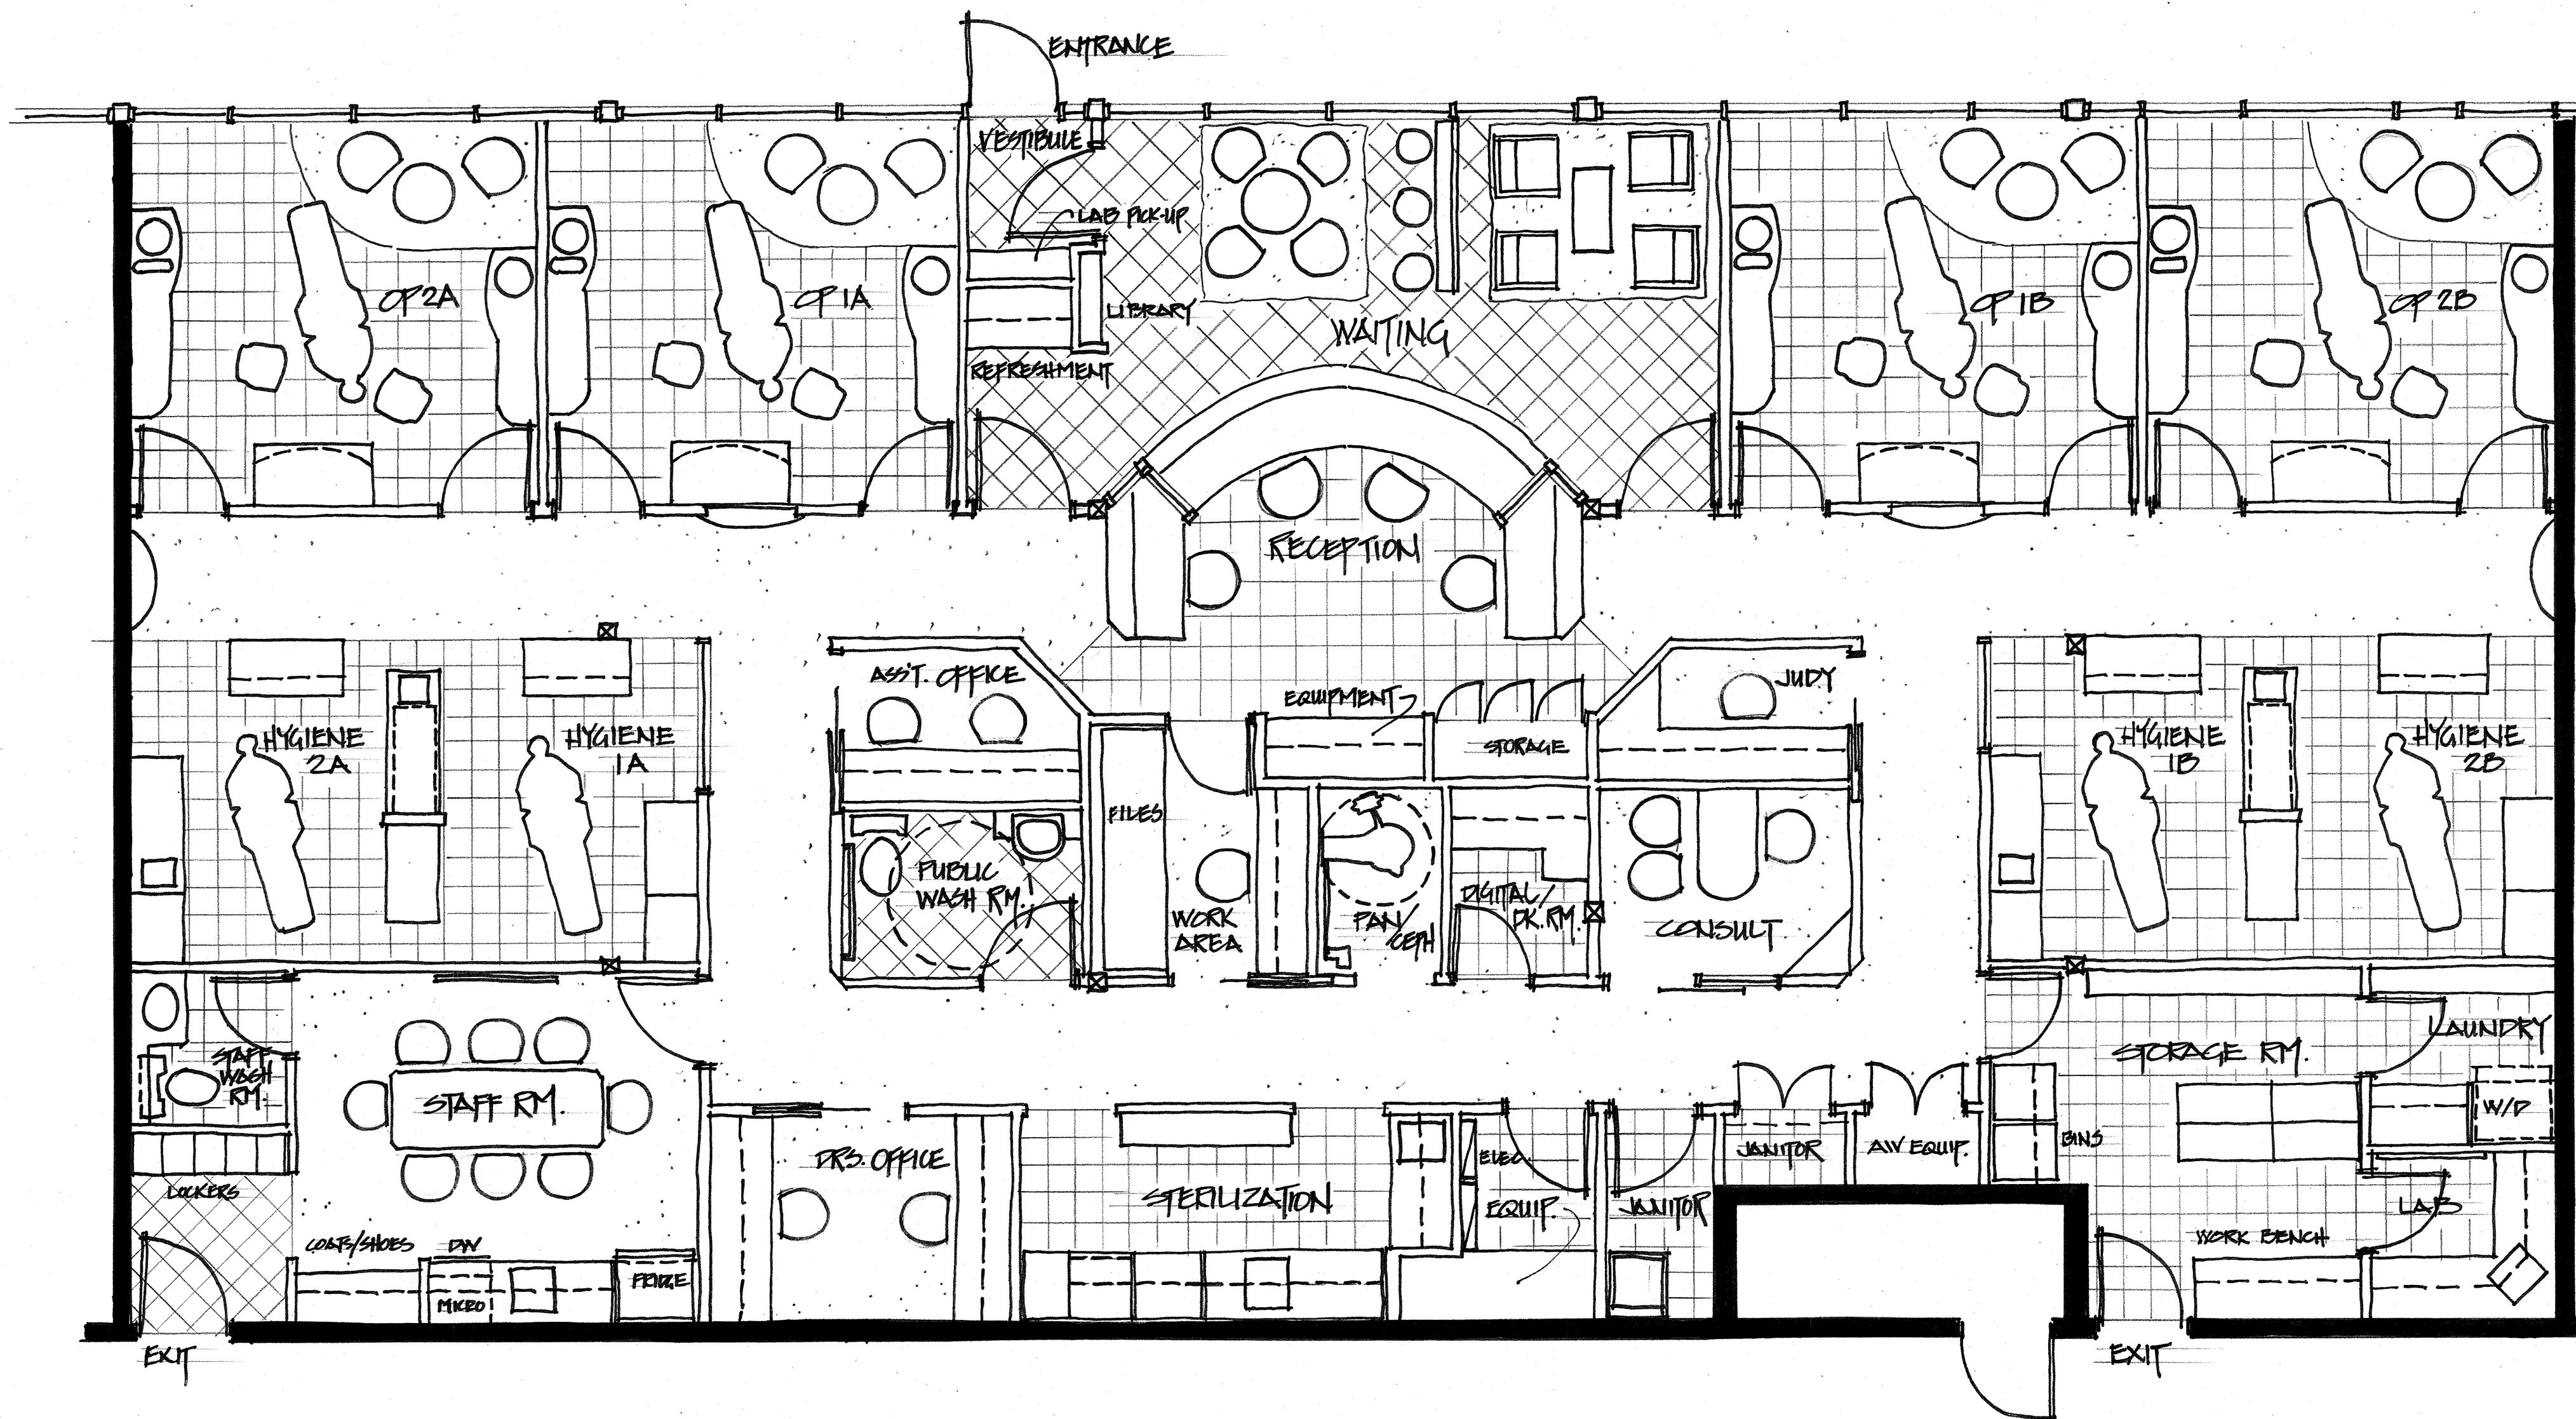


BARBARA MURRAY
INTERIOR DESIGN INC.

963 SHAWNEE DRIVE S.W. 256-9657

project
RENOVATION/EXPANSION FOR:
GLENMORE PARK DENTAL
DR. ROMA PASTERSHANK
#9 2439-54TH AVENUE SW

job no. 210501

description
PRELIMINARY 2

3149 SQ. FT. APPROX.

date OCTOBER

designed by BJM

scale 1/4" = 1'-0"

